



Figure 4: Debris Disposal Area  
Exploration Locations

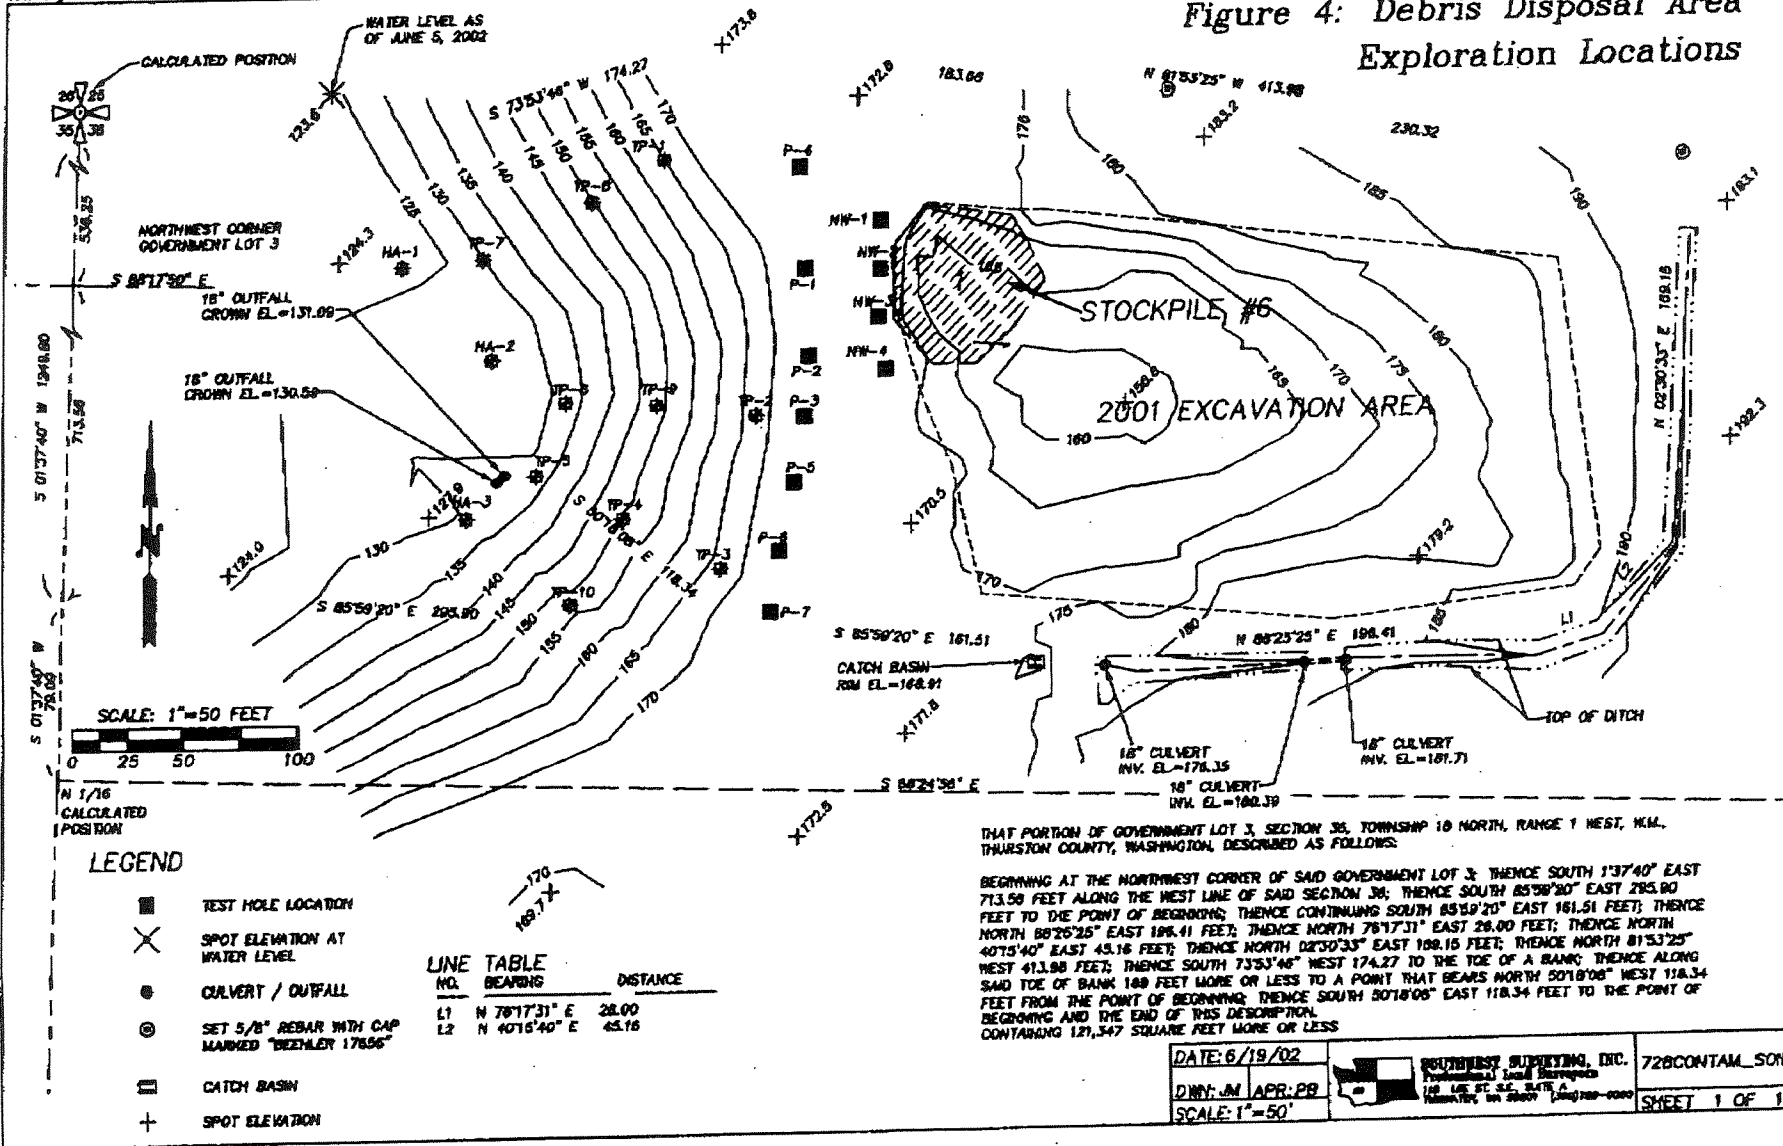

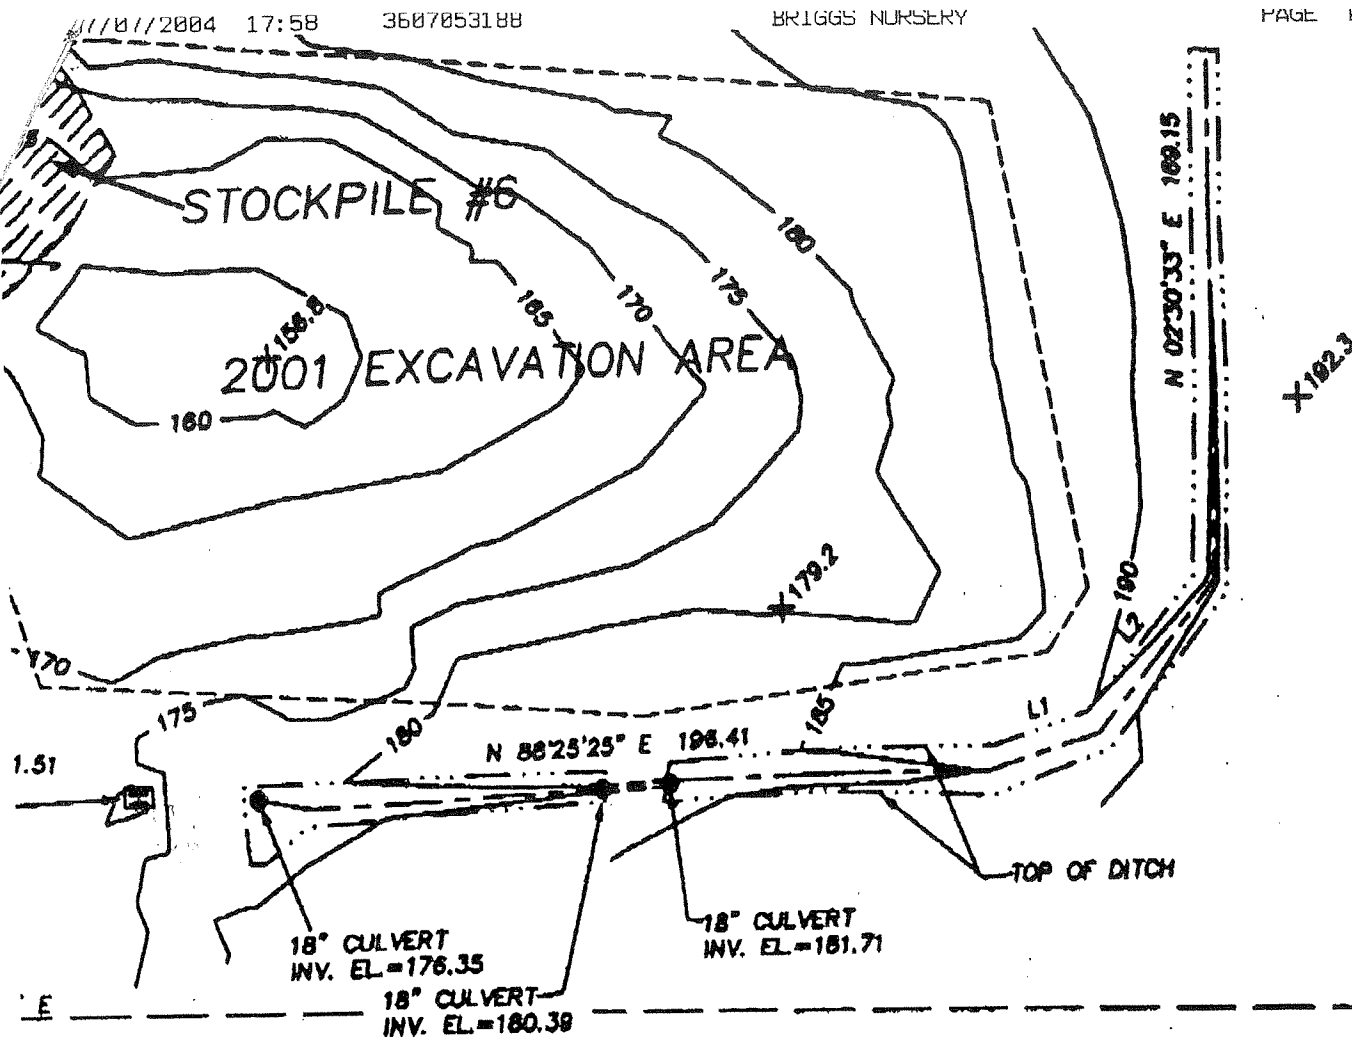

THAT PORTION OF GOVERNMENT LOT 3, SECTION 36, TOWNSHIP 18 NORTH, RANGE 1 WEST, W.M., THURSTON COUNTY, WASHINGTON, DESCRIBED AS FOLLOWS:

BEGINNING AT THE NORTHWEST CORNER OF SAID GOVERNMENT LOT 3; THENCE SOUTH 1°37'40" EAST 713.56 FEET ALONG THE WEST LINE OF SAID SECTION 36; THENCE SOUTH 85°59'20" EAST 295.90 FEET TO THE POINT OF BEGINNING; THENCE CONTINUING SOUTH 85°59'20" EAST 181.51 FEET; THENCE NORTH 88°25'25" EAST 196.41 FEET; THENCE NORTH 76°17'31" EAST 26.00 FEET; THENCE NORTH 81°33'25" EAST 40.75 FEET; THENCE NORTH 45°18'08" EAST 118.34 FEET; THENCE NORTH 02°30'33" EAST 189.15 FEET; THENCE NORTH 81°33'25" WEST 413.98 FEET; THENCE SOUTH 73°53'40" WEST 174.27 TO THE TOE OF A BANK; THENCE ALONG SAID TOE OF BANK 189 FEET MORE OR LESS TO A POINT THAT BEARS NORTH 50°18'08" WEST 118.34 FEET FROM THE POINT OF BEGINNING; THENCE SOUTH 50°18'08" EAST 118.34 FEET TO THE POINT OF BEGINNING AND THE END OF THIS DESCRIPTION. CONTAINING 121,347 SQUARE FEET MORE OR LESS

DATE: 6/19/02

DWN: JM APR: PB

SCALE: 1"=50'



**SOUTHWEST SURVEYING, INC.**  
Professional Land Surveyors  
118 LEE ST. S.E. SUITE A  
TAMPA, FL 33601 (800) 788-0080

728CONTAM\_SOIL

SHEET 1 OF 1